


THIS DWG IS TO BE READ IN CONJUNCTION WITH
STRUCTURAL COMPUTATIONS
REF No: 20171417

EAST STRUCTURAL ELEVATION

SCALE: 1:100

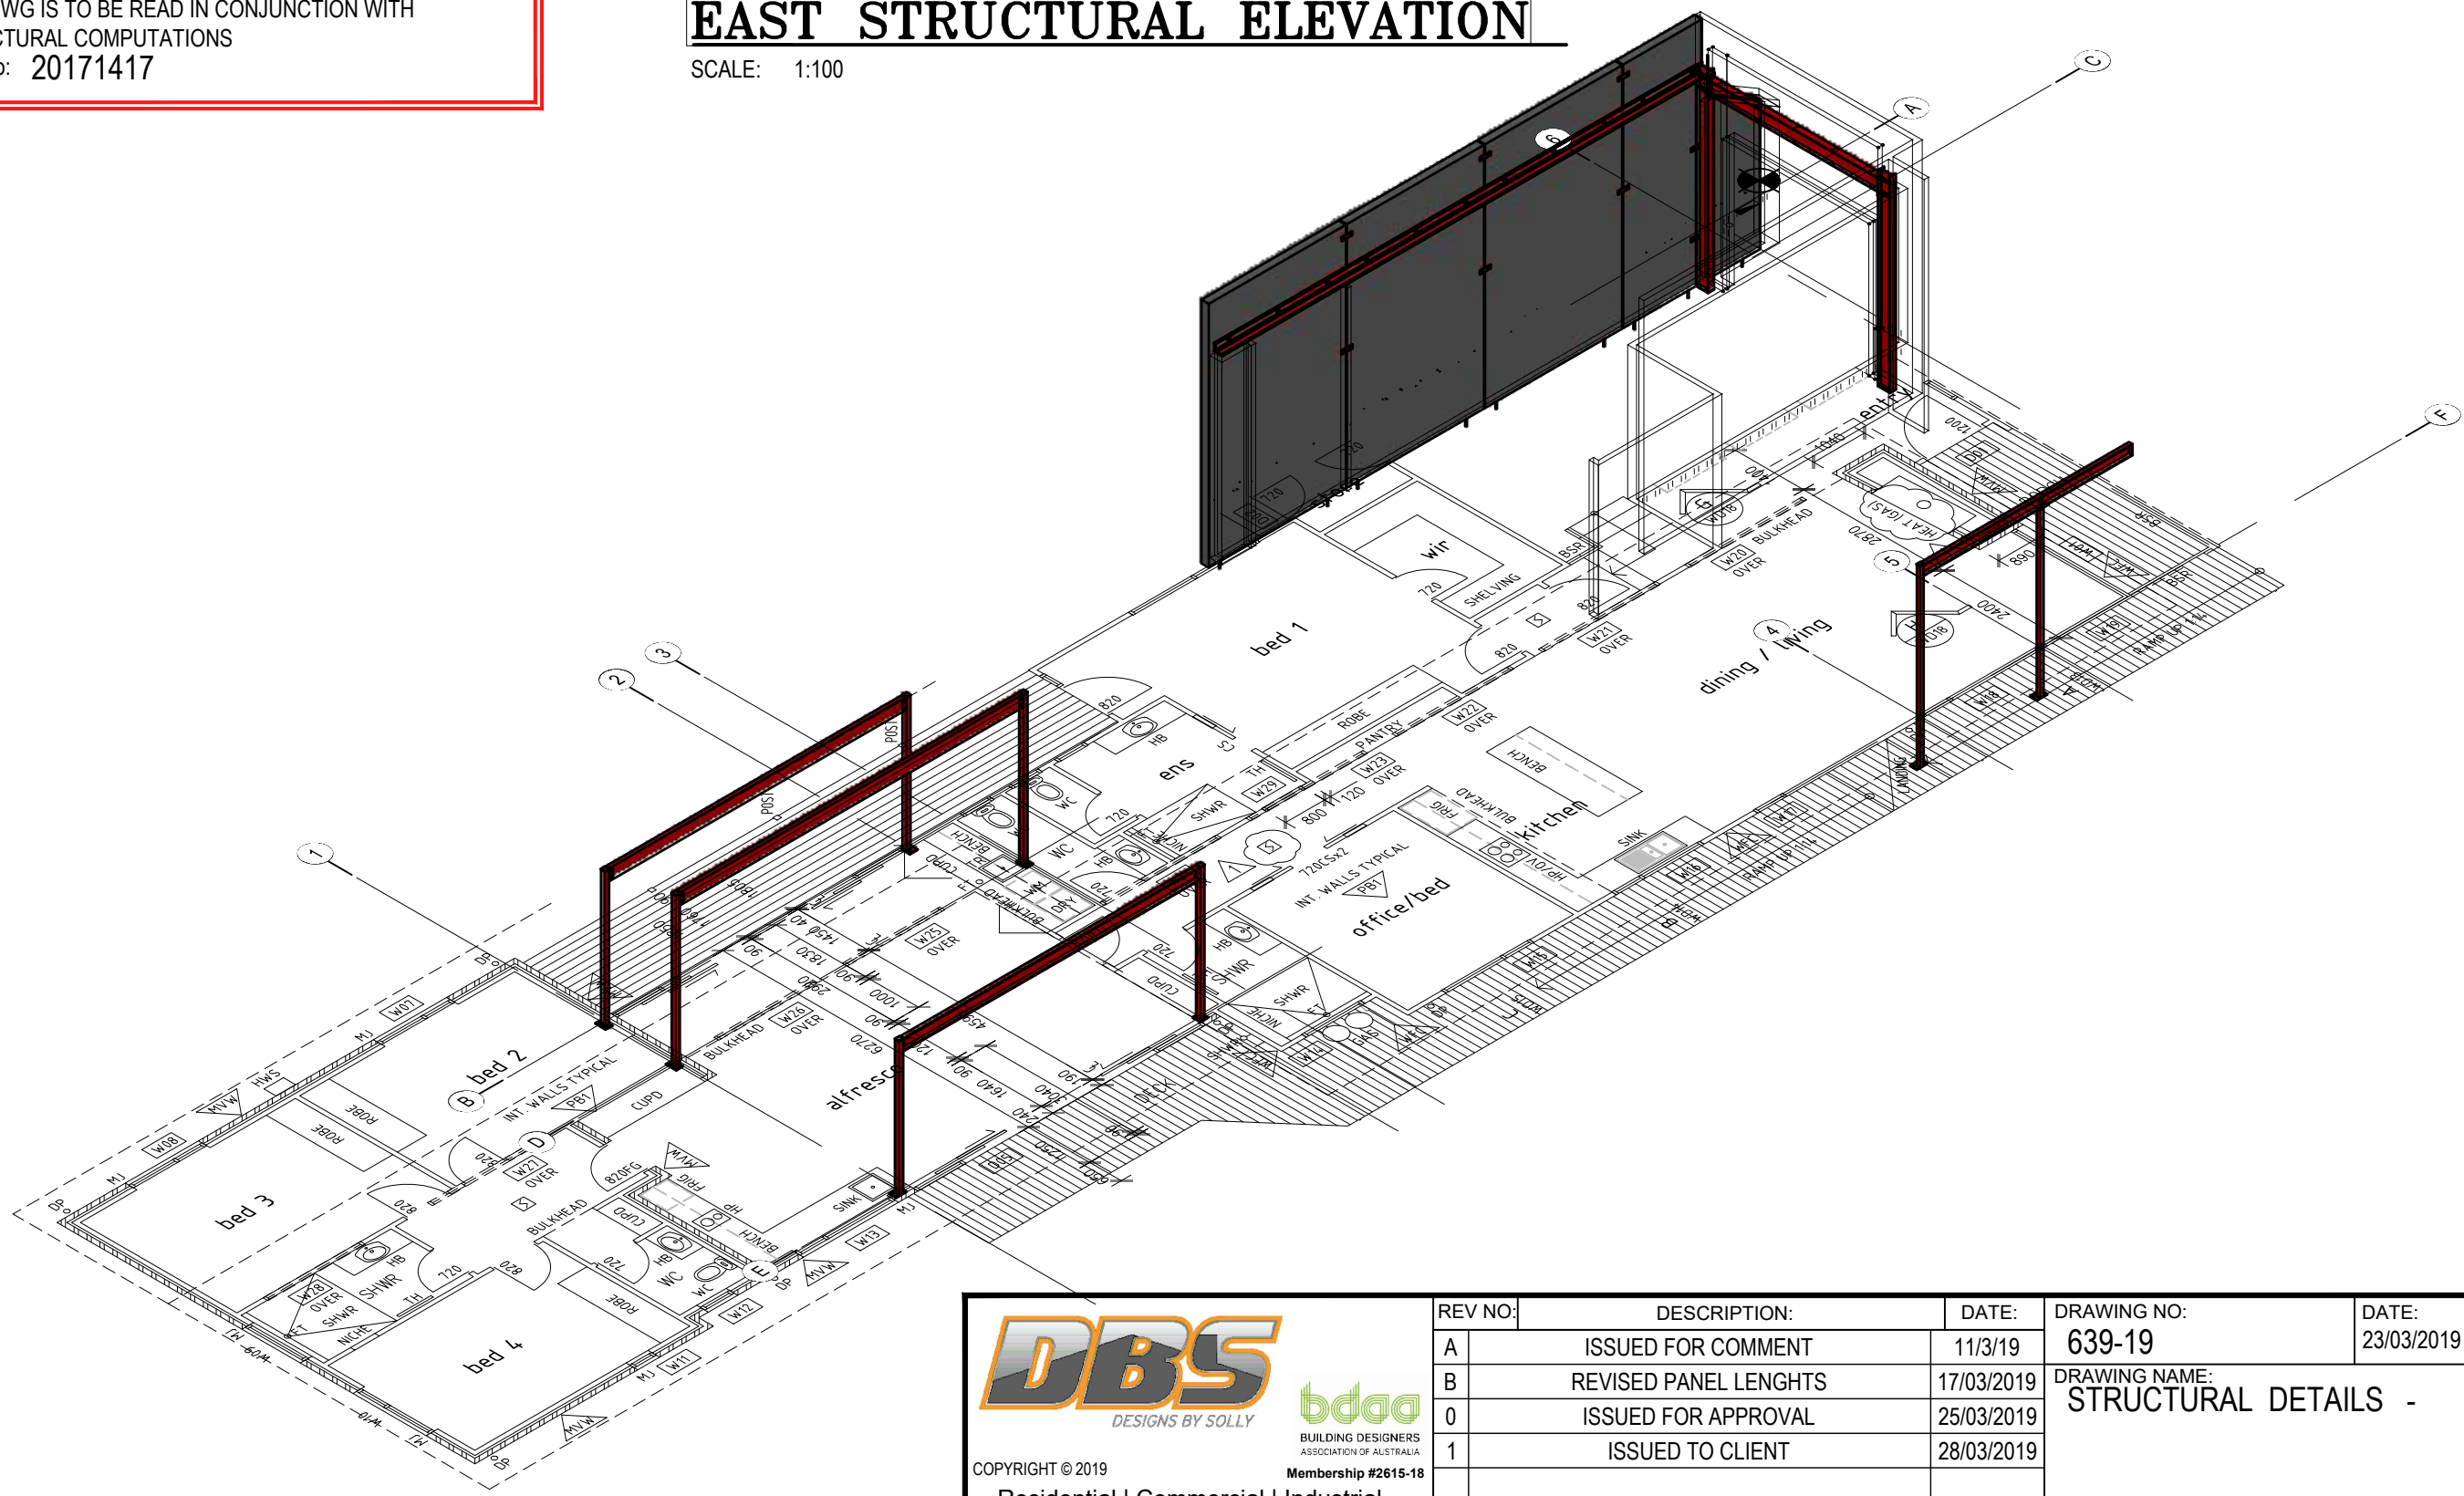

DBS
DESIGNS BY SOLLY

bdca
BUILDING DESIGNERS
ASSOCIATION OF AUSTRALIA
Membership #2615-18

COPYRIGHT © 2019
Residential | Commercial | Industrial
1/105a Commercial St East
Mt Gambier, S.A. 5290
Ph | 0887235184
www.designsbysolly.com.au

REV NO:	DESCRIPTION:	DATE:	DRAWING NO:	DATE:	SCALE:
A	ISSUED FOR COMMENT	11/3/19	639-19	23/03/2019	1:100
B	REVISED PANEL LENGTHS	17/03/2019	DRAWING NAME: STRUCTURAL DETAILS - 3D VIEWS		
0	ISSUED FOR APPROVAL	25/03/2019			
1	ISSUED TO CLIENT	28/03/2019			
			DRAWN:	J Solly	SIZE: A-3
					SHEET: 00
					REV: 1